


James Nilsson Ltd

69 Hillside Road, Wairau Valley, Auckland 0627, New Zealand
www.jamesnilsson.co.nz

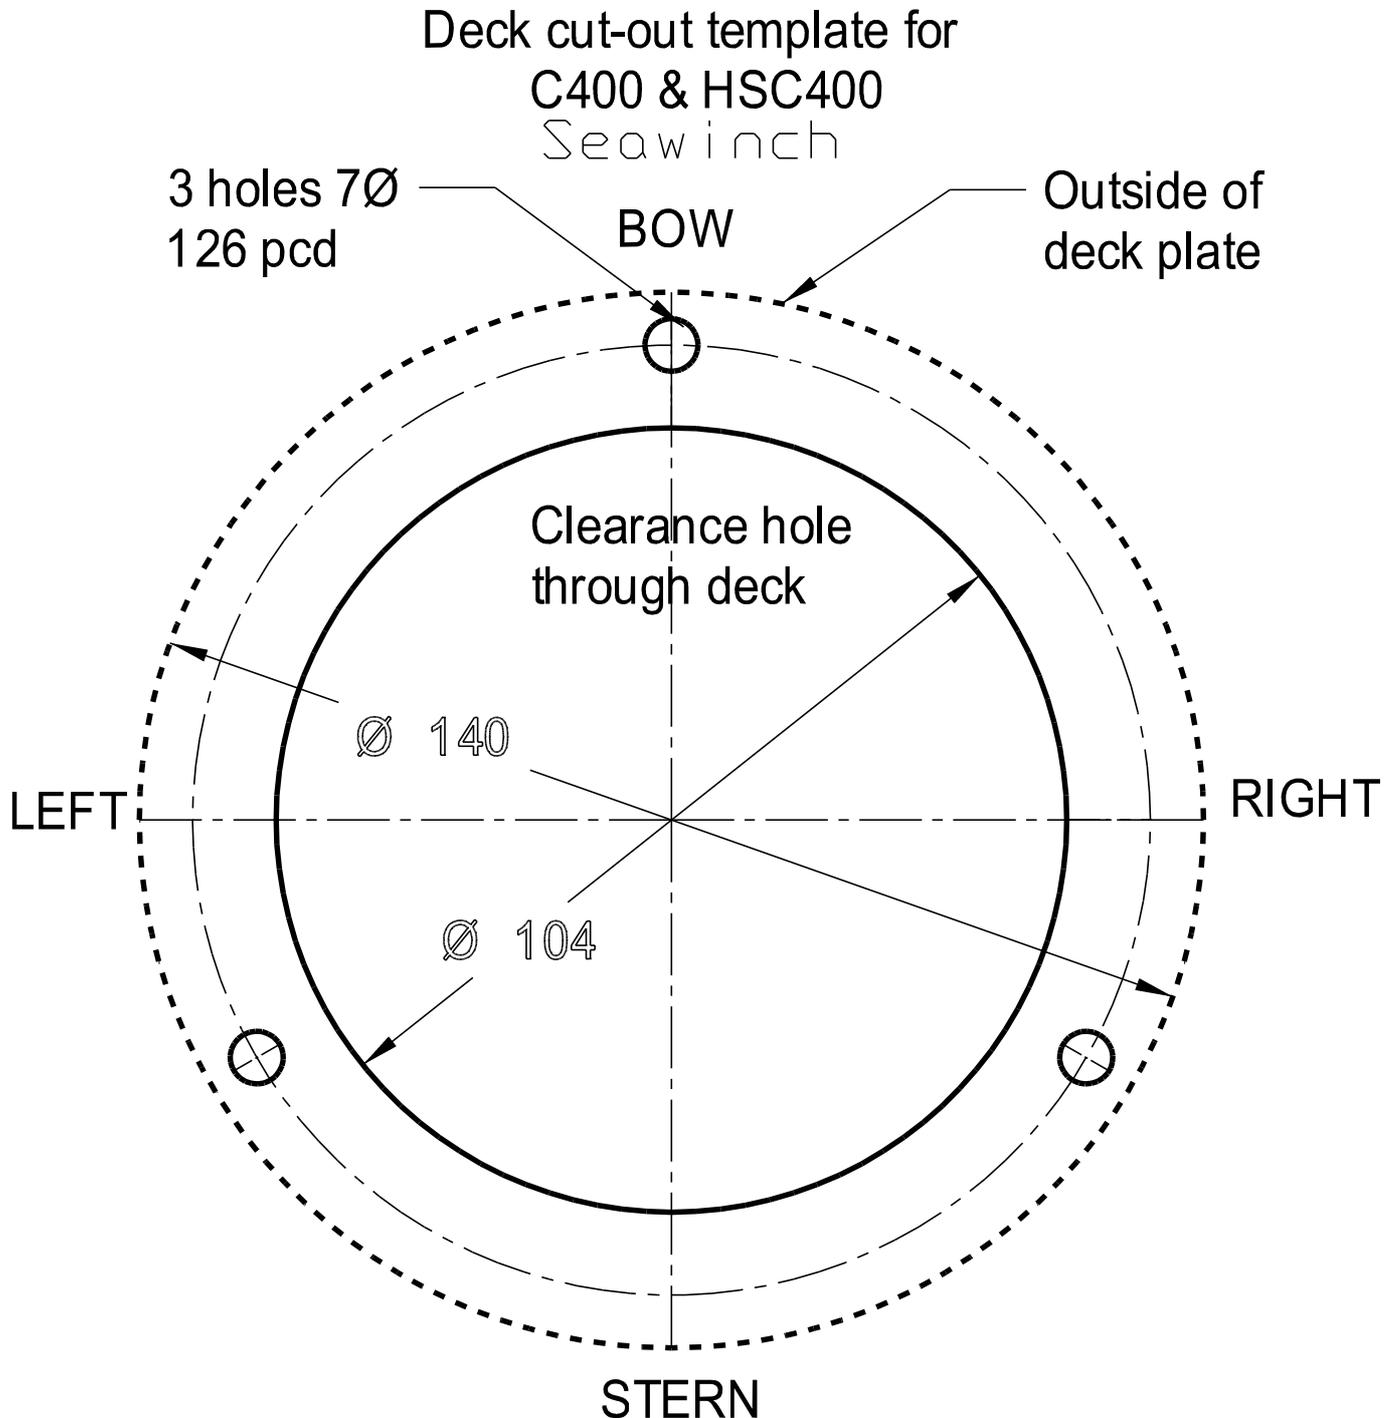

Standard studs will suit decks up to 30mm thick
M6 extended studs can be supplied to order
Stiffen light construction deck with hard wood
packer under-deck if necessary

Ref:324029